


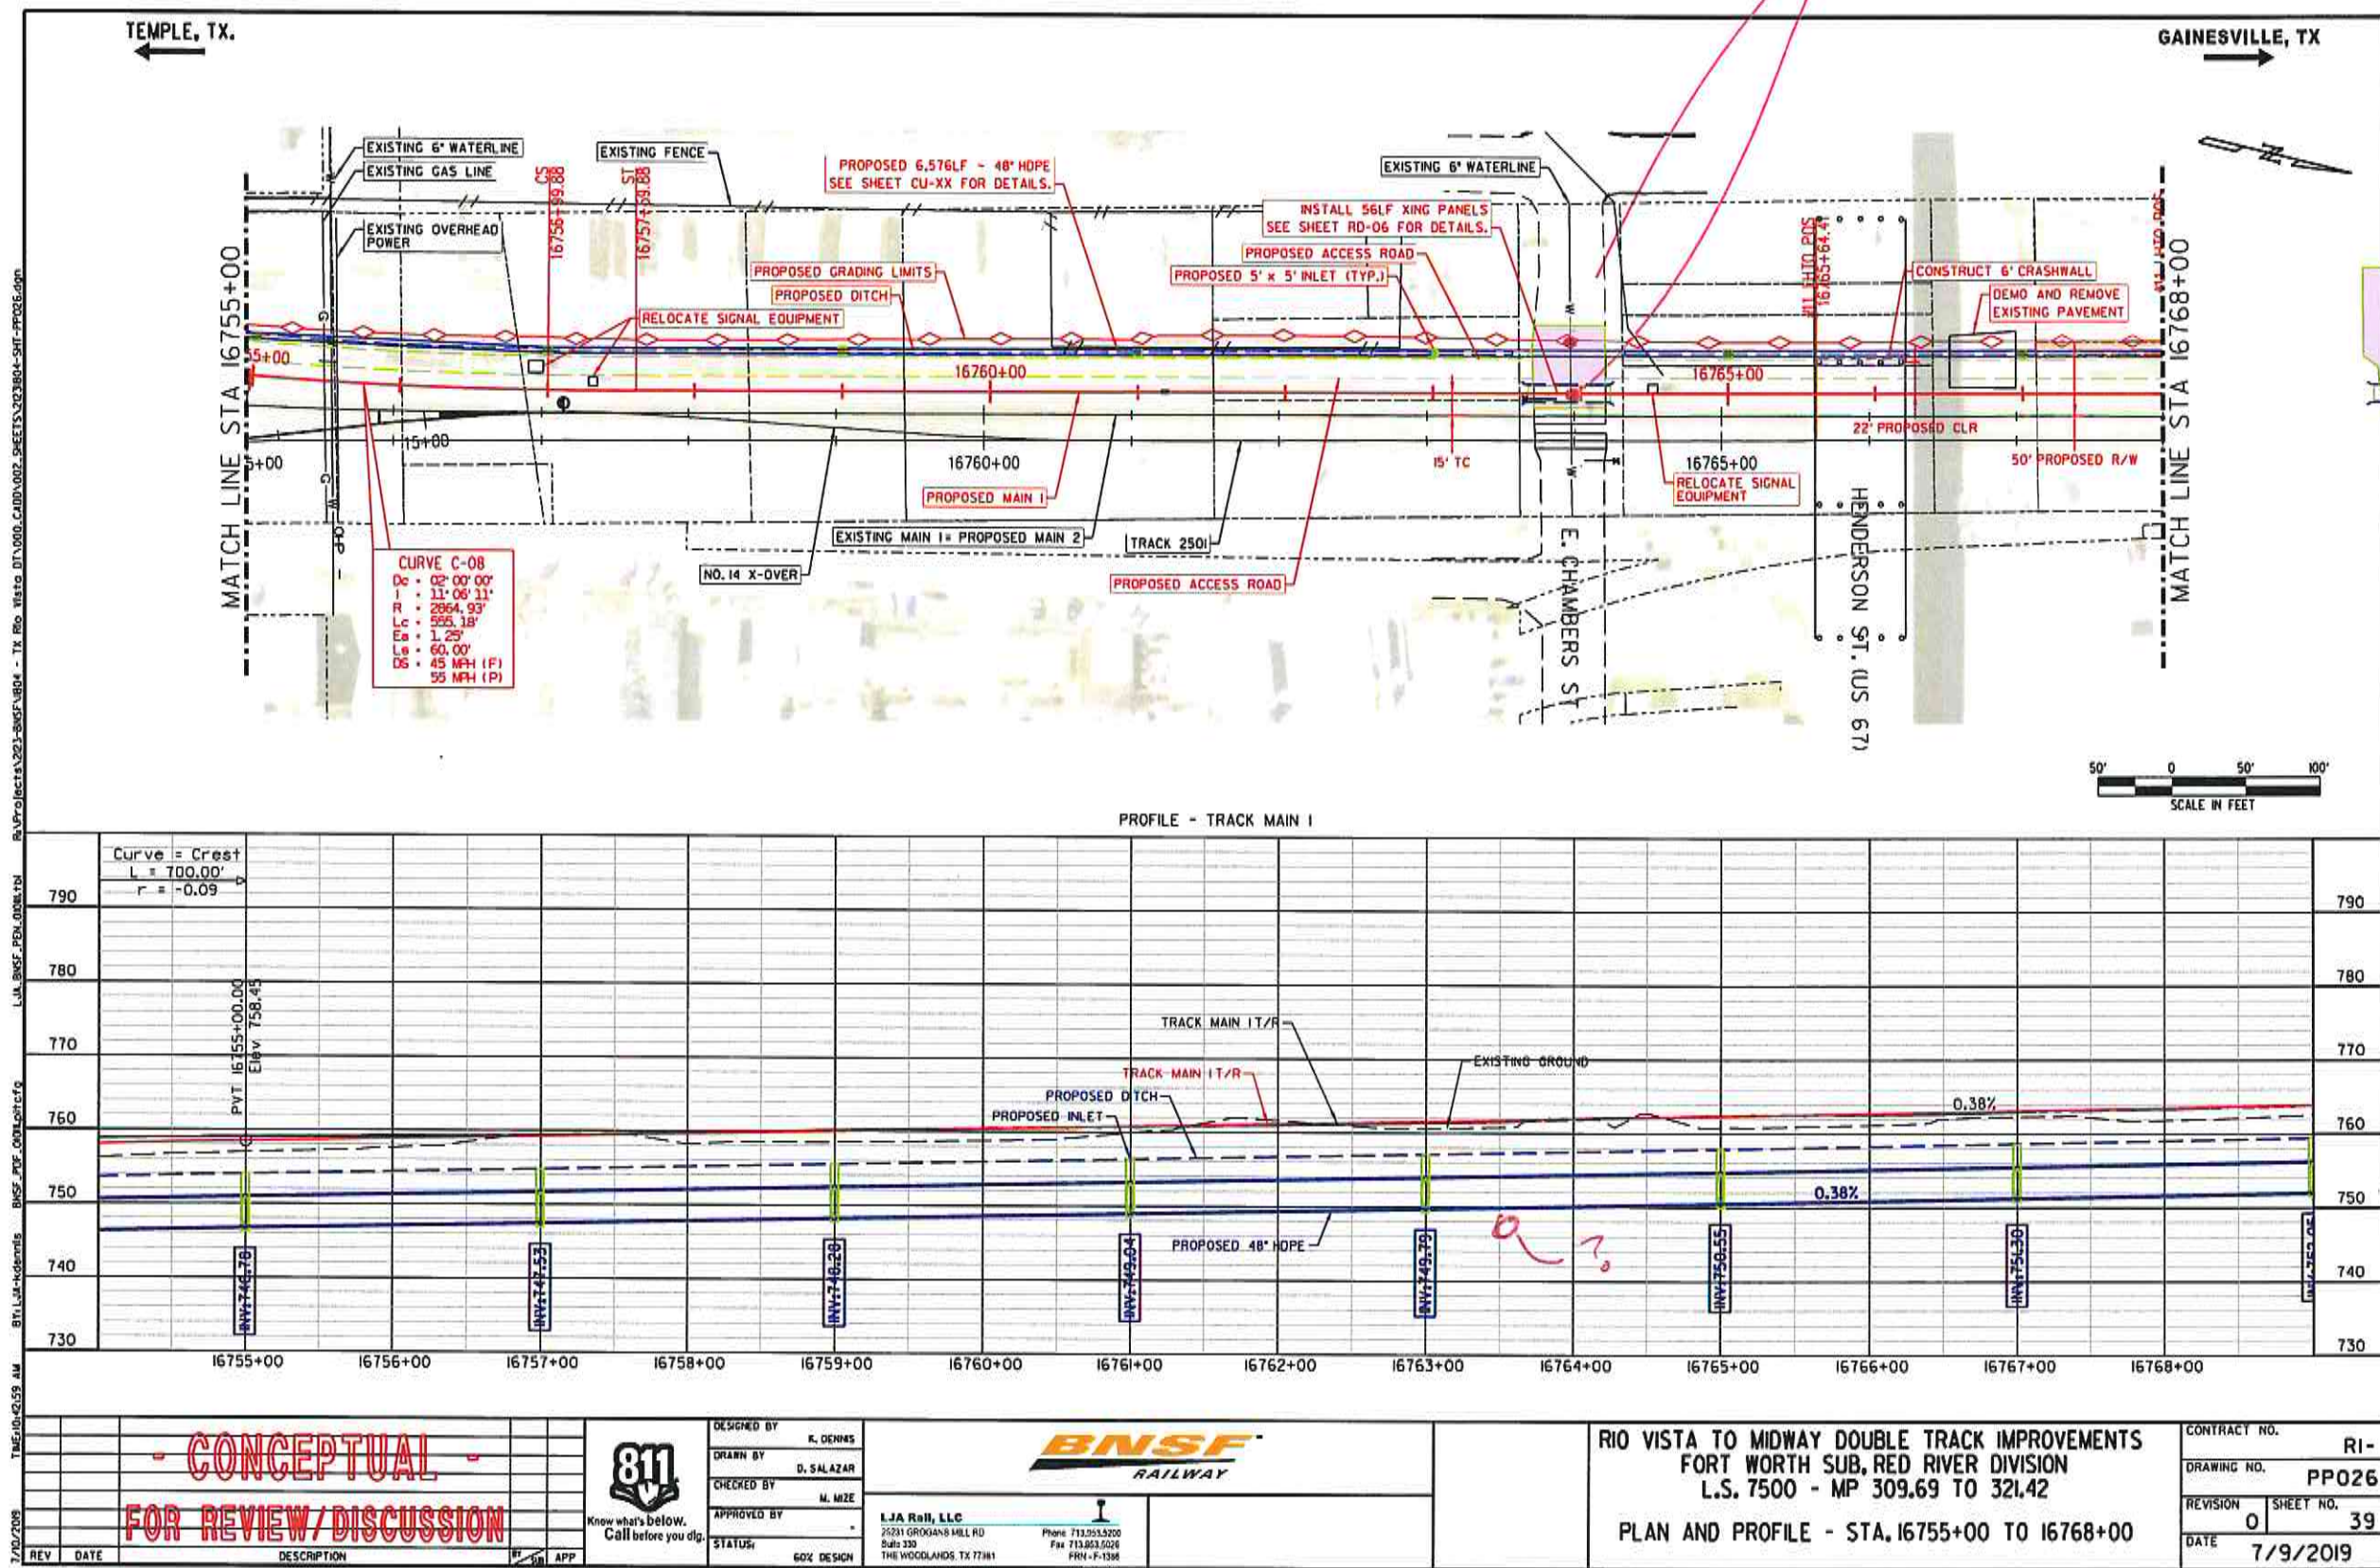


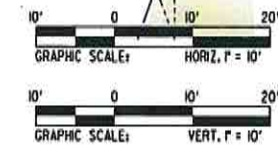

7/9/2019 10:45:25 AM B:\114-60005 BNSF_RP_000000.dwg LJA RSH PLS GDL:TR BNSF_PLS_PLS_000000.dwg R:\Projects\114-60005\BNSF_PLS_PLS_000000.dwg

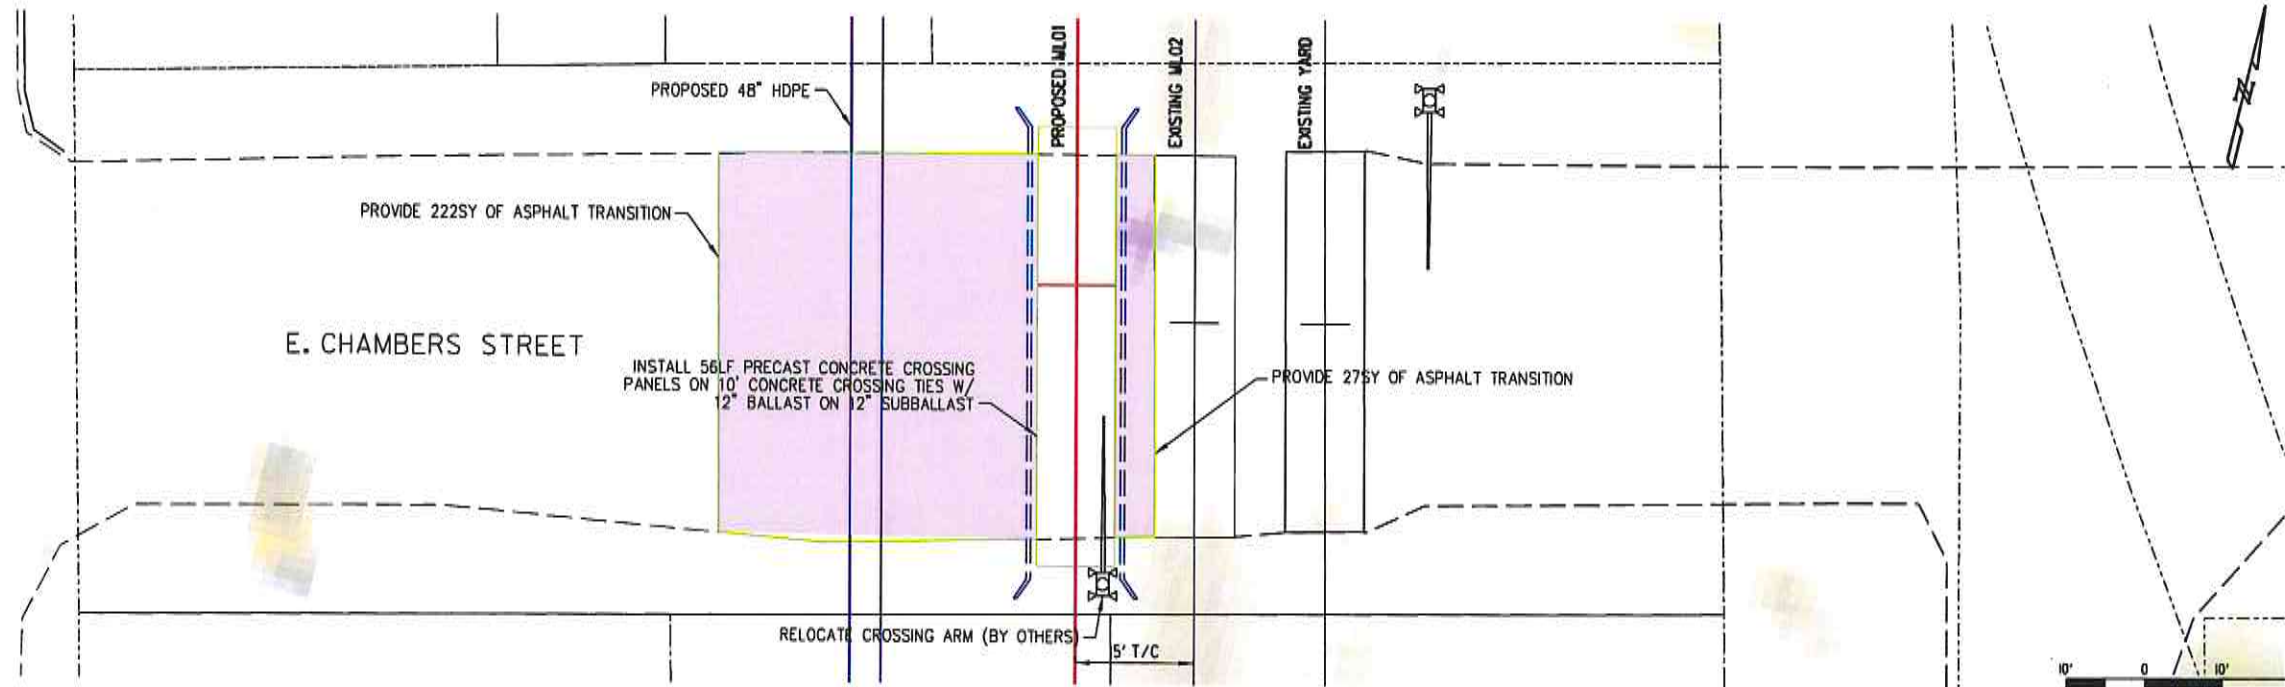

PROFILE - E. CHAMBERS ST.

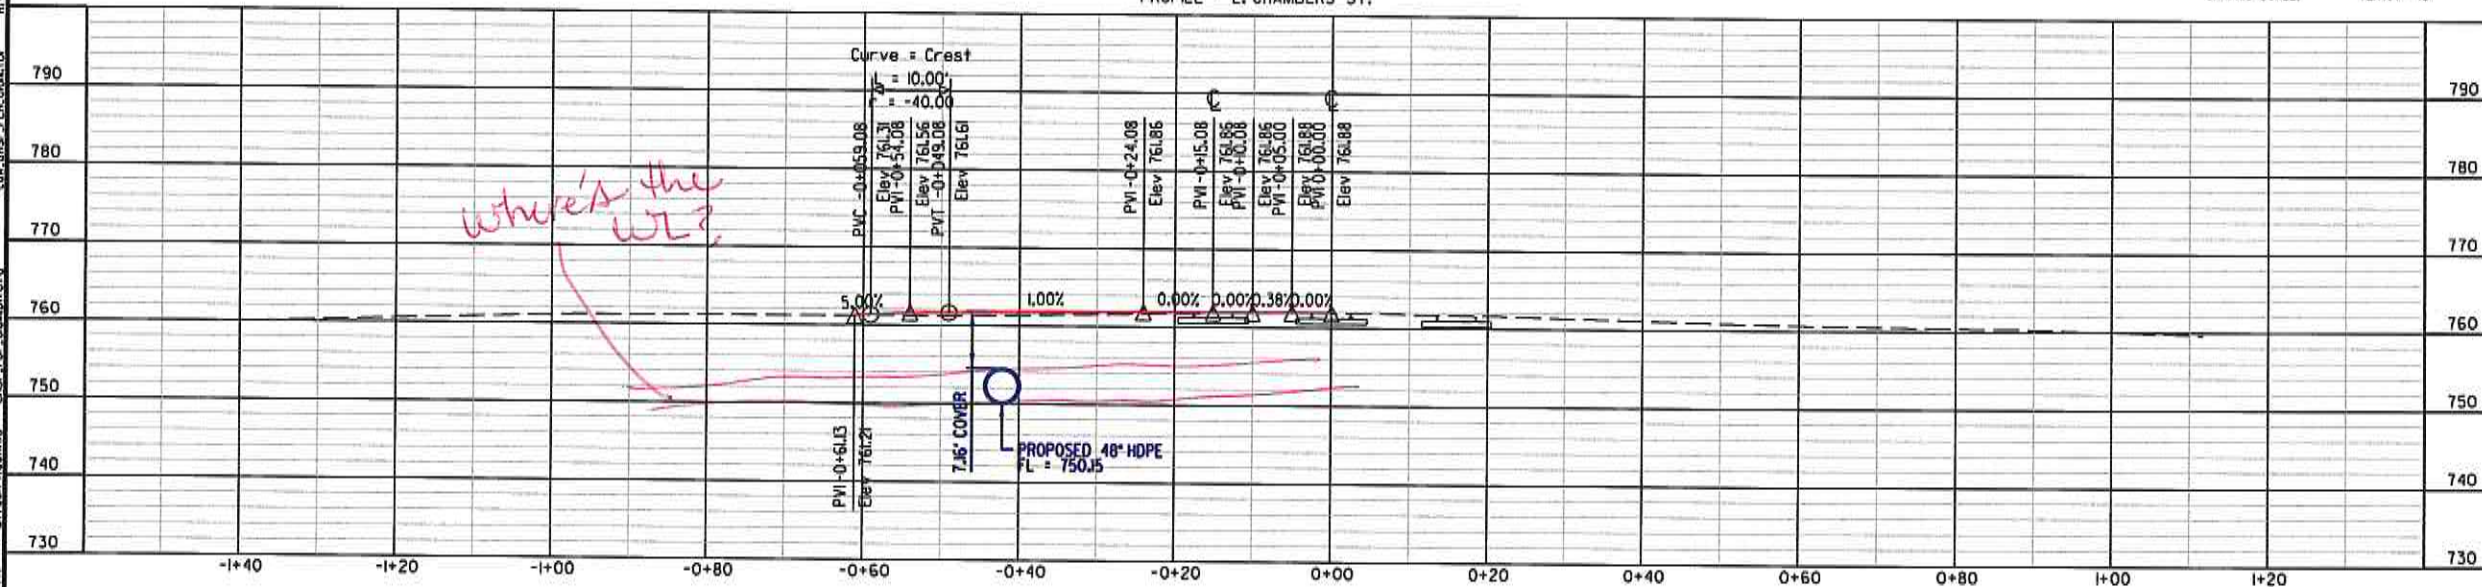

- CONCEPTUAL -
FOR REVIEW/DISCUSSION



DESIGNED BY K. DENNIS
DRAWN BY D. SALAZAR
CHECKED BY M. MIZE
APPROVED BY
STATUS: 60% DESIGN



LJA RSH, LLC
2521 GREGG'S HILL RD
SUITE 300
THE WOODLANDS, TX 77381
Phone 713.951.5200
Fax 713.951.5209
PRN-F-1356

RIO VISTA TO MIDWAY DOUBLE TRACK IMPROVEMENTS
FORT WORTH SUB, RED RIVER DIVISION
L.S. 7500 - MP 309.69 TO 321.42
CROSSING @ MP 317.47 PLAN AND PROFILE

CONTRACT NO. RI-
DRAWING NO. RD005
REVISION 0 SHEET NO. 169
DATE 7/9/2019