


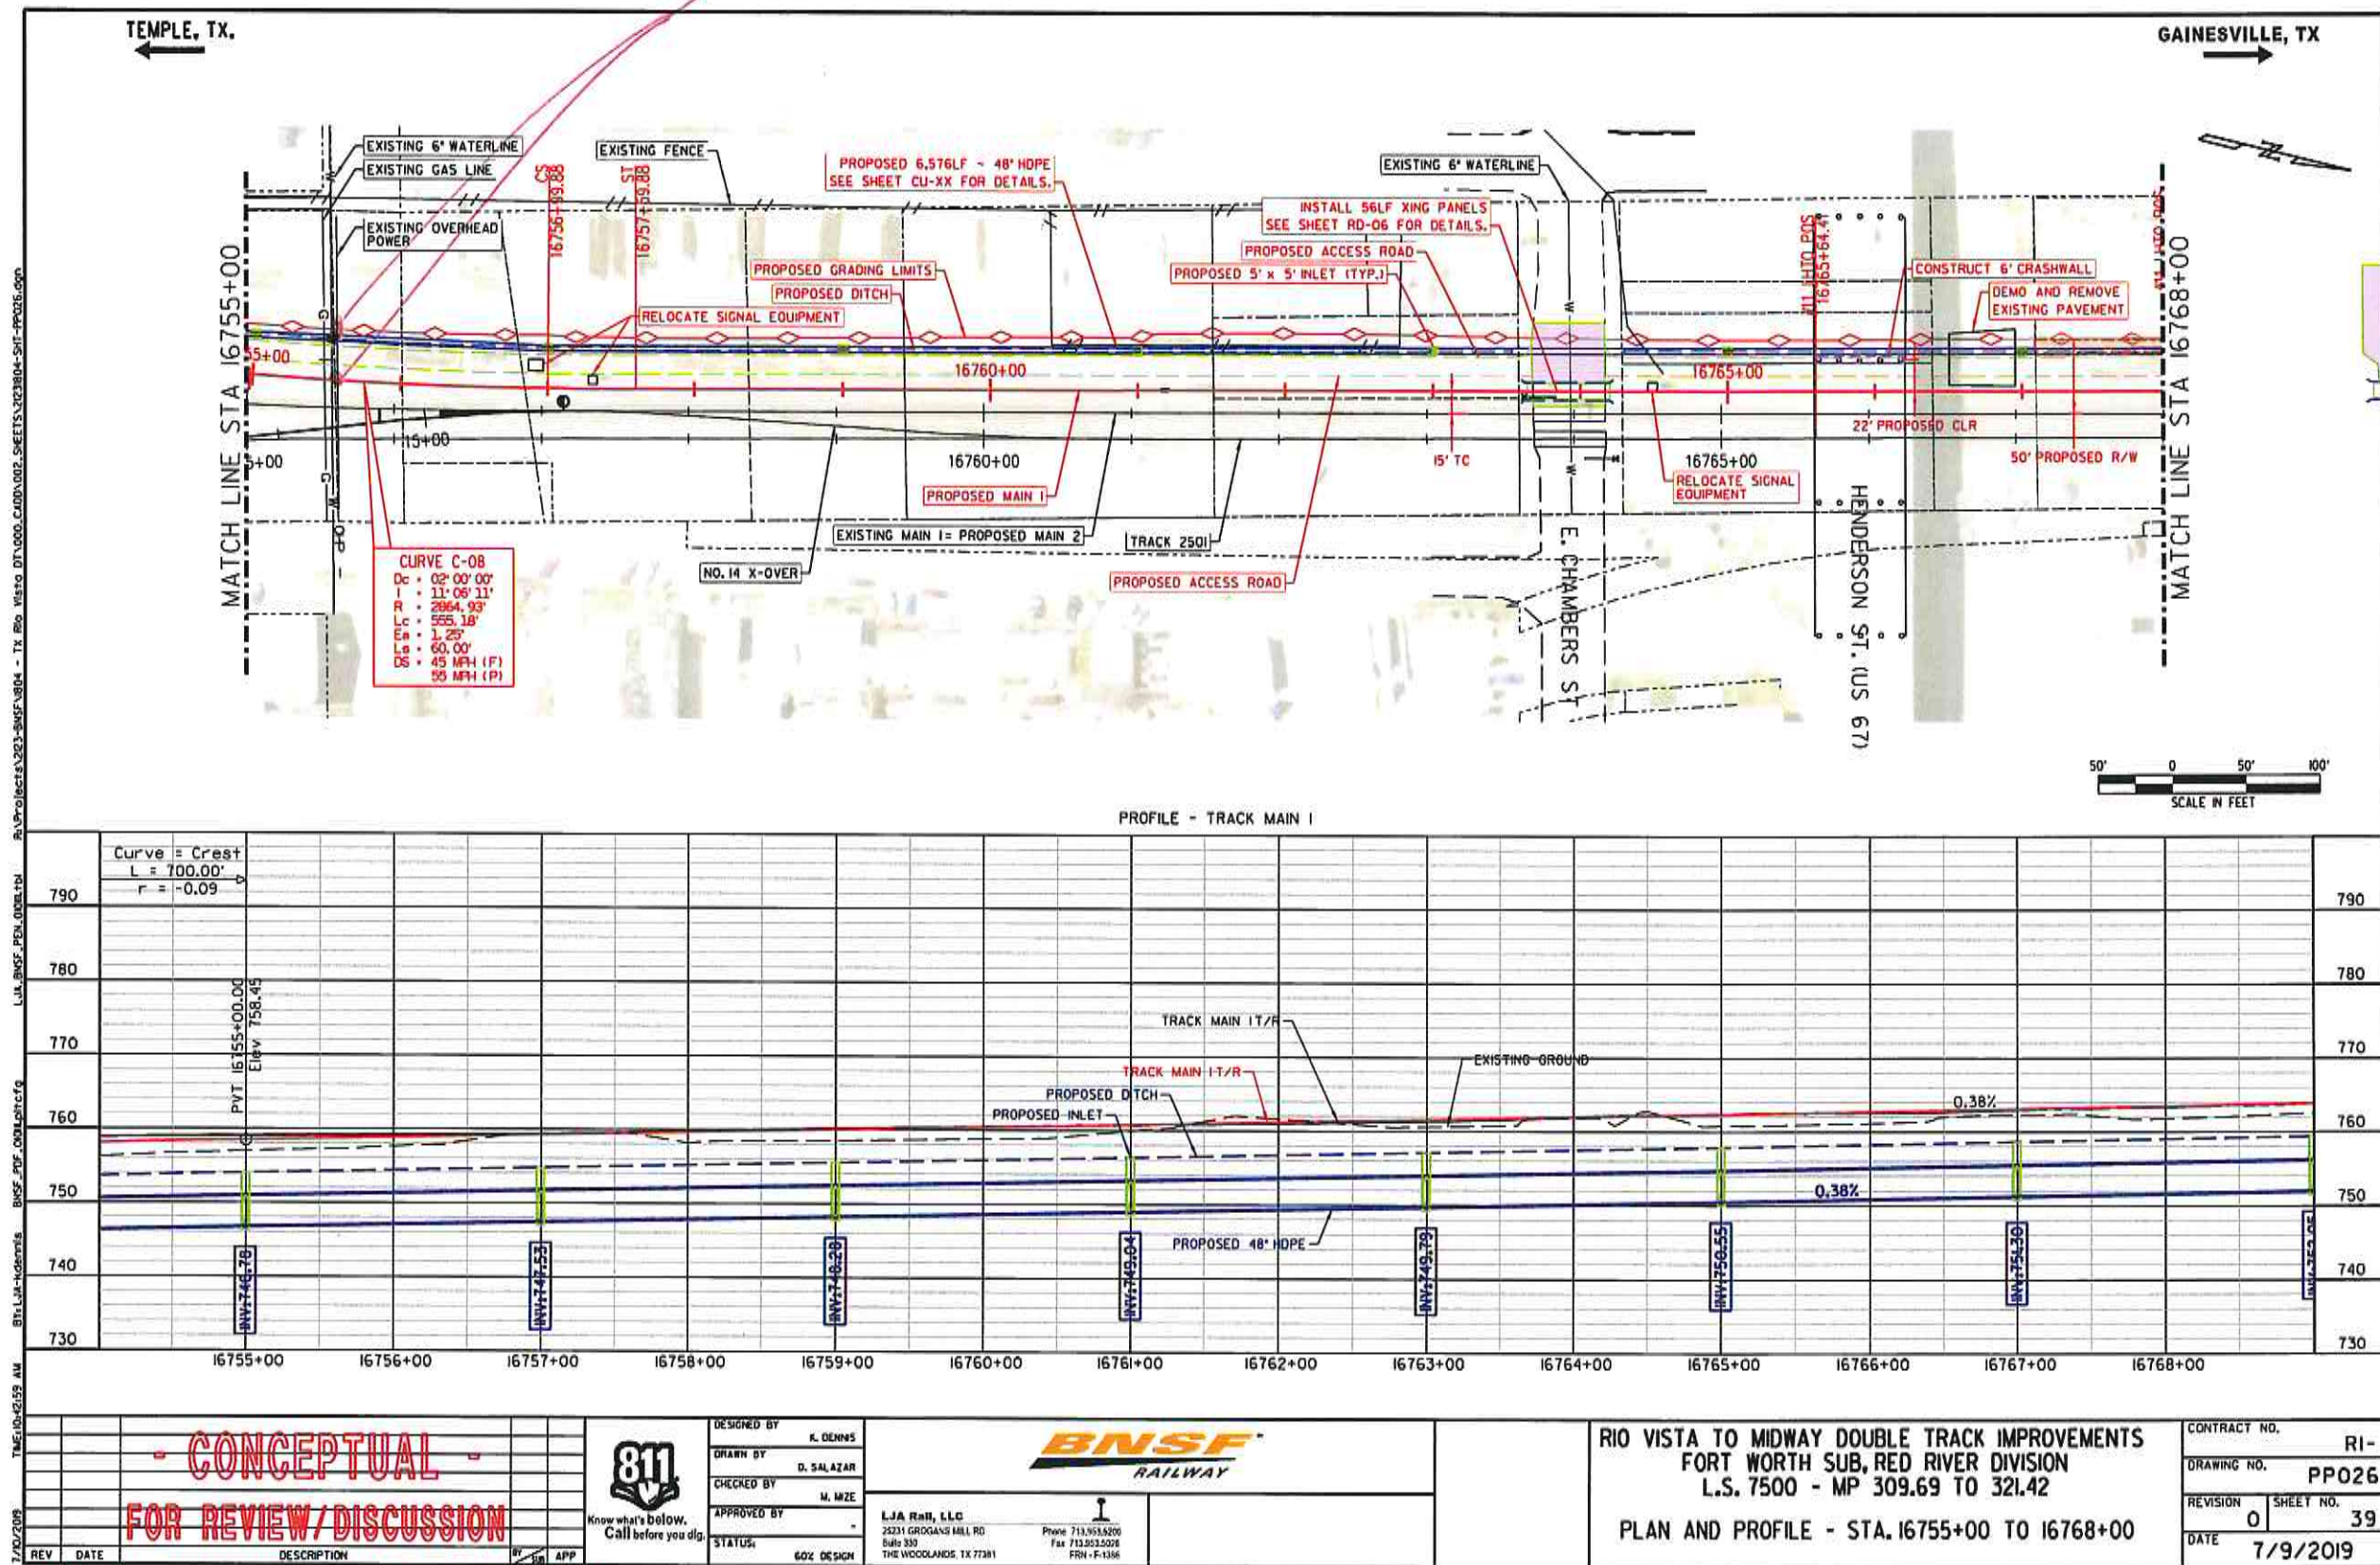
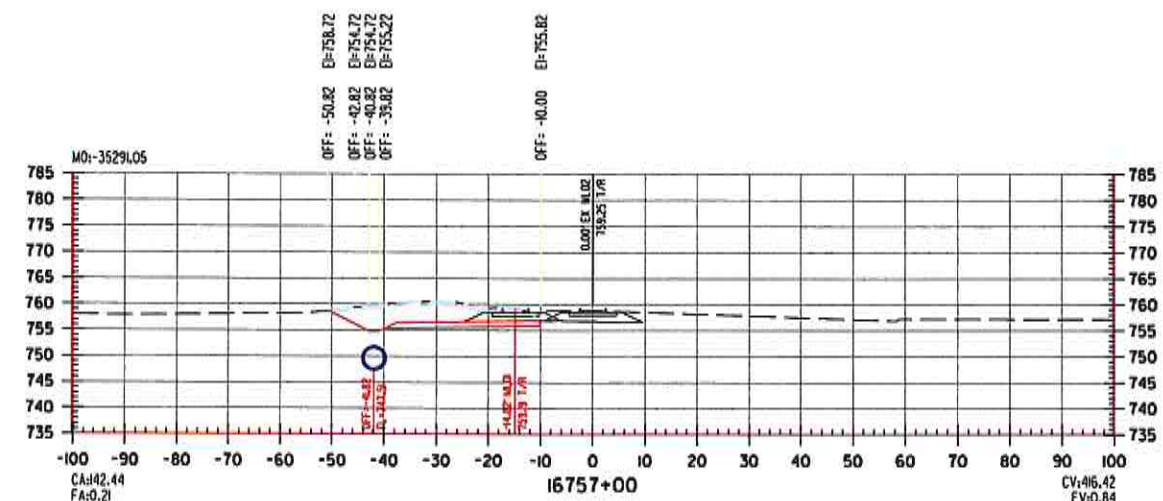


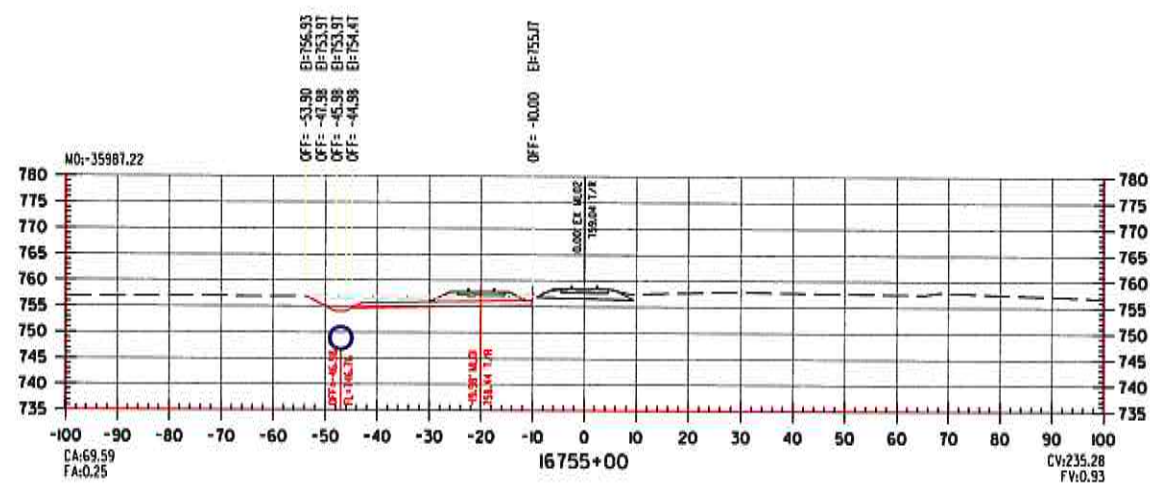

Conflict # 65 16755+75
Water line x-ing

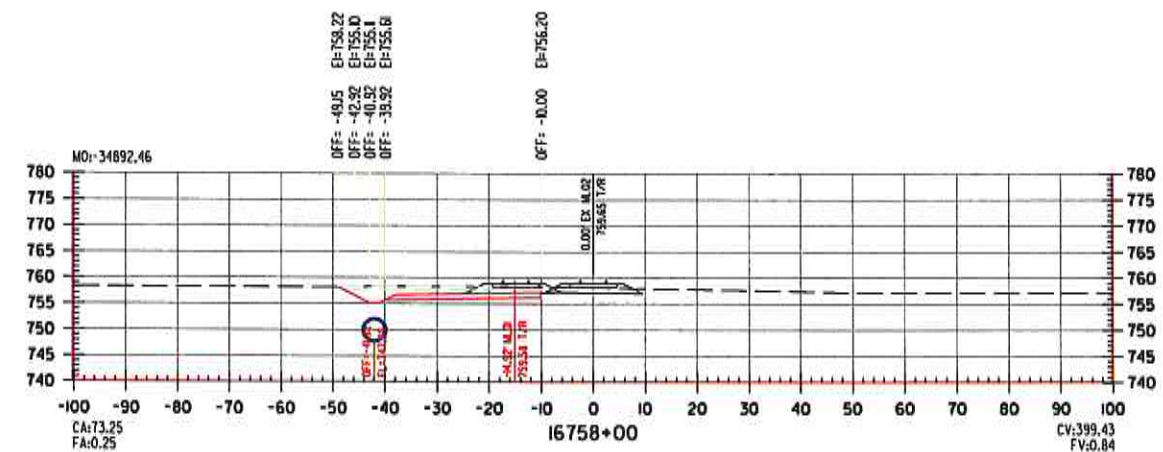

- CONCEPTUAL -
FOR REVIEW/DISCUSSION

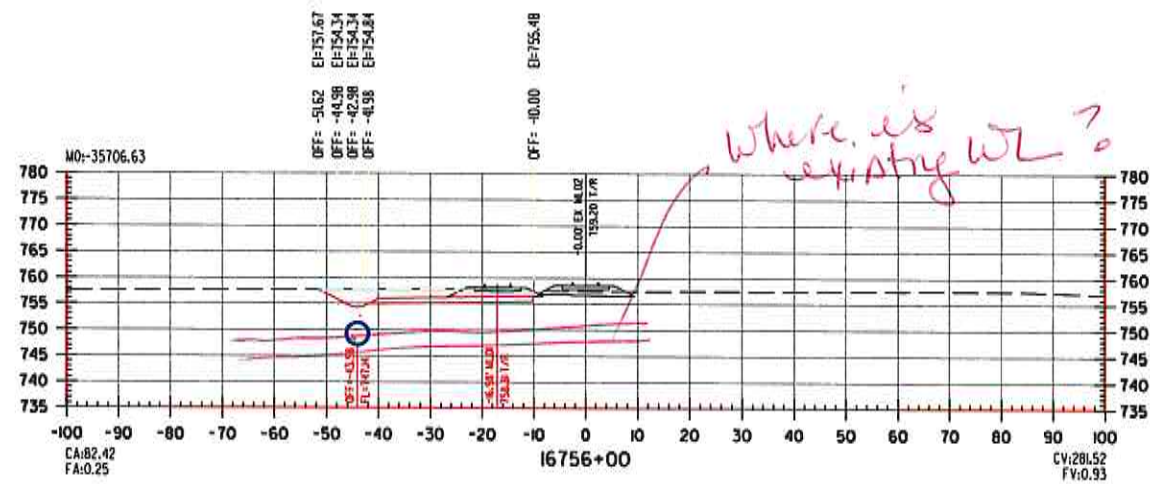

Know what's below.
Call before you dig.

DESIGNED BY	K. DENNIS
DRAWN BY	D. SALAZAR
CHECKED BY	M. NIZE
APPROVED BY	-
STATUS:	60% DESIGN



LJA Rail, LLC
25231 GROGANS MILL RD
Suite 330
THE WOODLANDS, TX 77381

Phone 713.953.5200
Fax 713.953.5026
FRN - F-1386

RIO VISTA TO MIDWAY DOUBLE TRACK IMPROVEMENTS
FORT WORTH SUB, RED RIVER DIVISION
L.S. 7500 - MP 309.69 TO 321.42
CROSS SECTIONS - STA. 16755+00 TO 16758+00

CONTRACT NO.		RI-
DRAWING NO.		CX075
REVISION	0	SHEET NO. 124
DATE		7/9/2019