


PROJECT DATA

BUILDING AREA	
GROUND FLOOR	44,326
MEZZANINE	1,300
TOTAL BLDG AREA	45,626
PARKING AREA	126,134
TOTAL LAND AREA	170,460
NO. OF PARKING SPACES	250
PARKING/BLDG RATIO	2.11:1

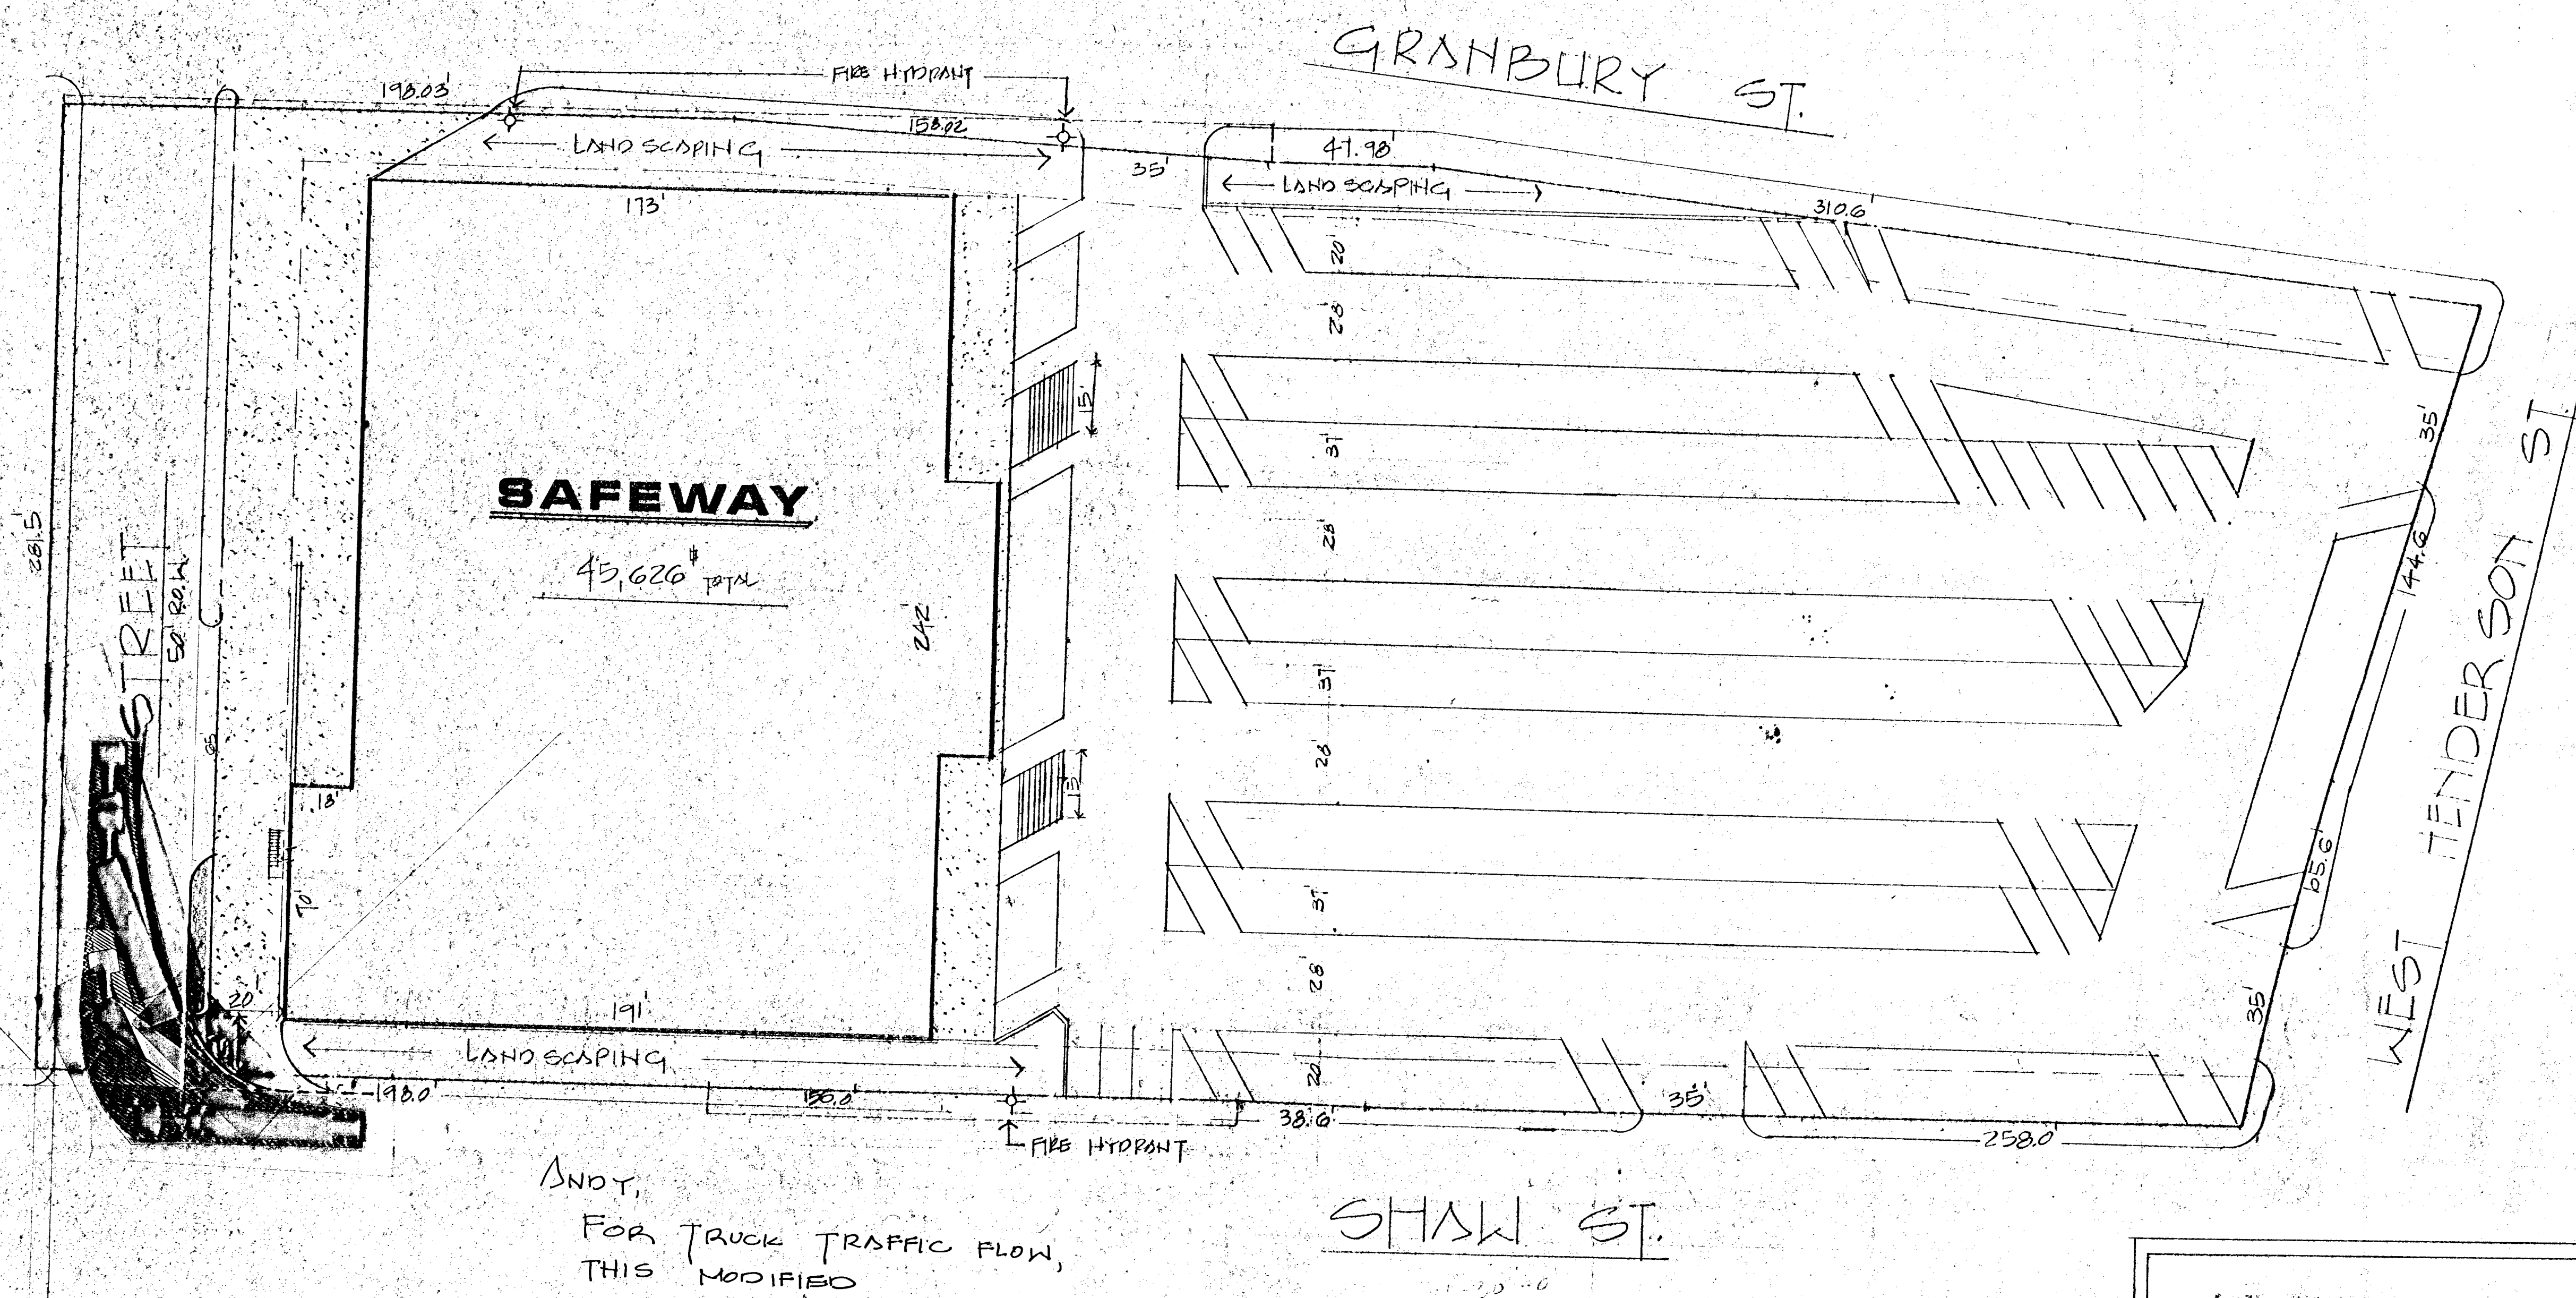

SITE PLAN

STORE NO. 605 (REPLACES NO. 385)
 600 WEST HENDERSON ST
 CLEBURNE, TEXAS
 1-25-79 CERVINE 1" = 30'-0"
 3-6-79 REVISE DRIVE ENTRY/EXIT ON SHAW ST & WIDEN RAMP @ STOREFRONT