


PROJECT DATA

BUILDING AREA		
GROUND FLOOR	44,326	#
MEZZANINE	1300	#
TOTAL BLDG. AREA	45,626	#
PARKING AREA	126,134	#
TOTAL LAND AREA	170,460	#
NO. OF PARKING SPACES	250	
PARKING/BLDG. RATIO	2.11:1	

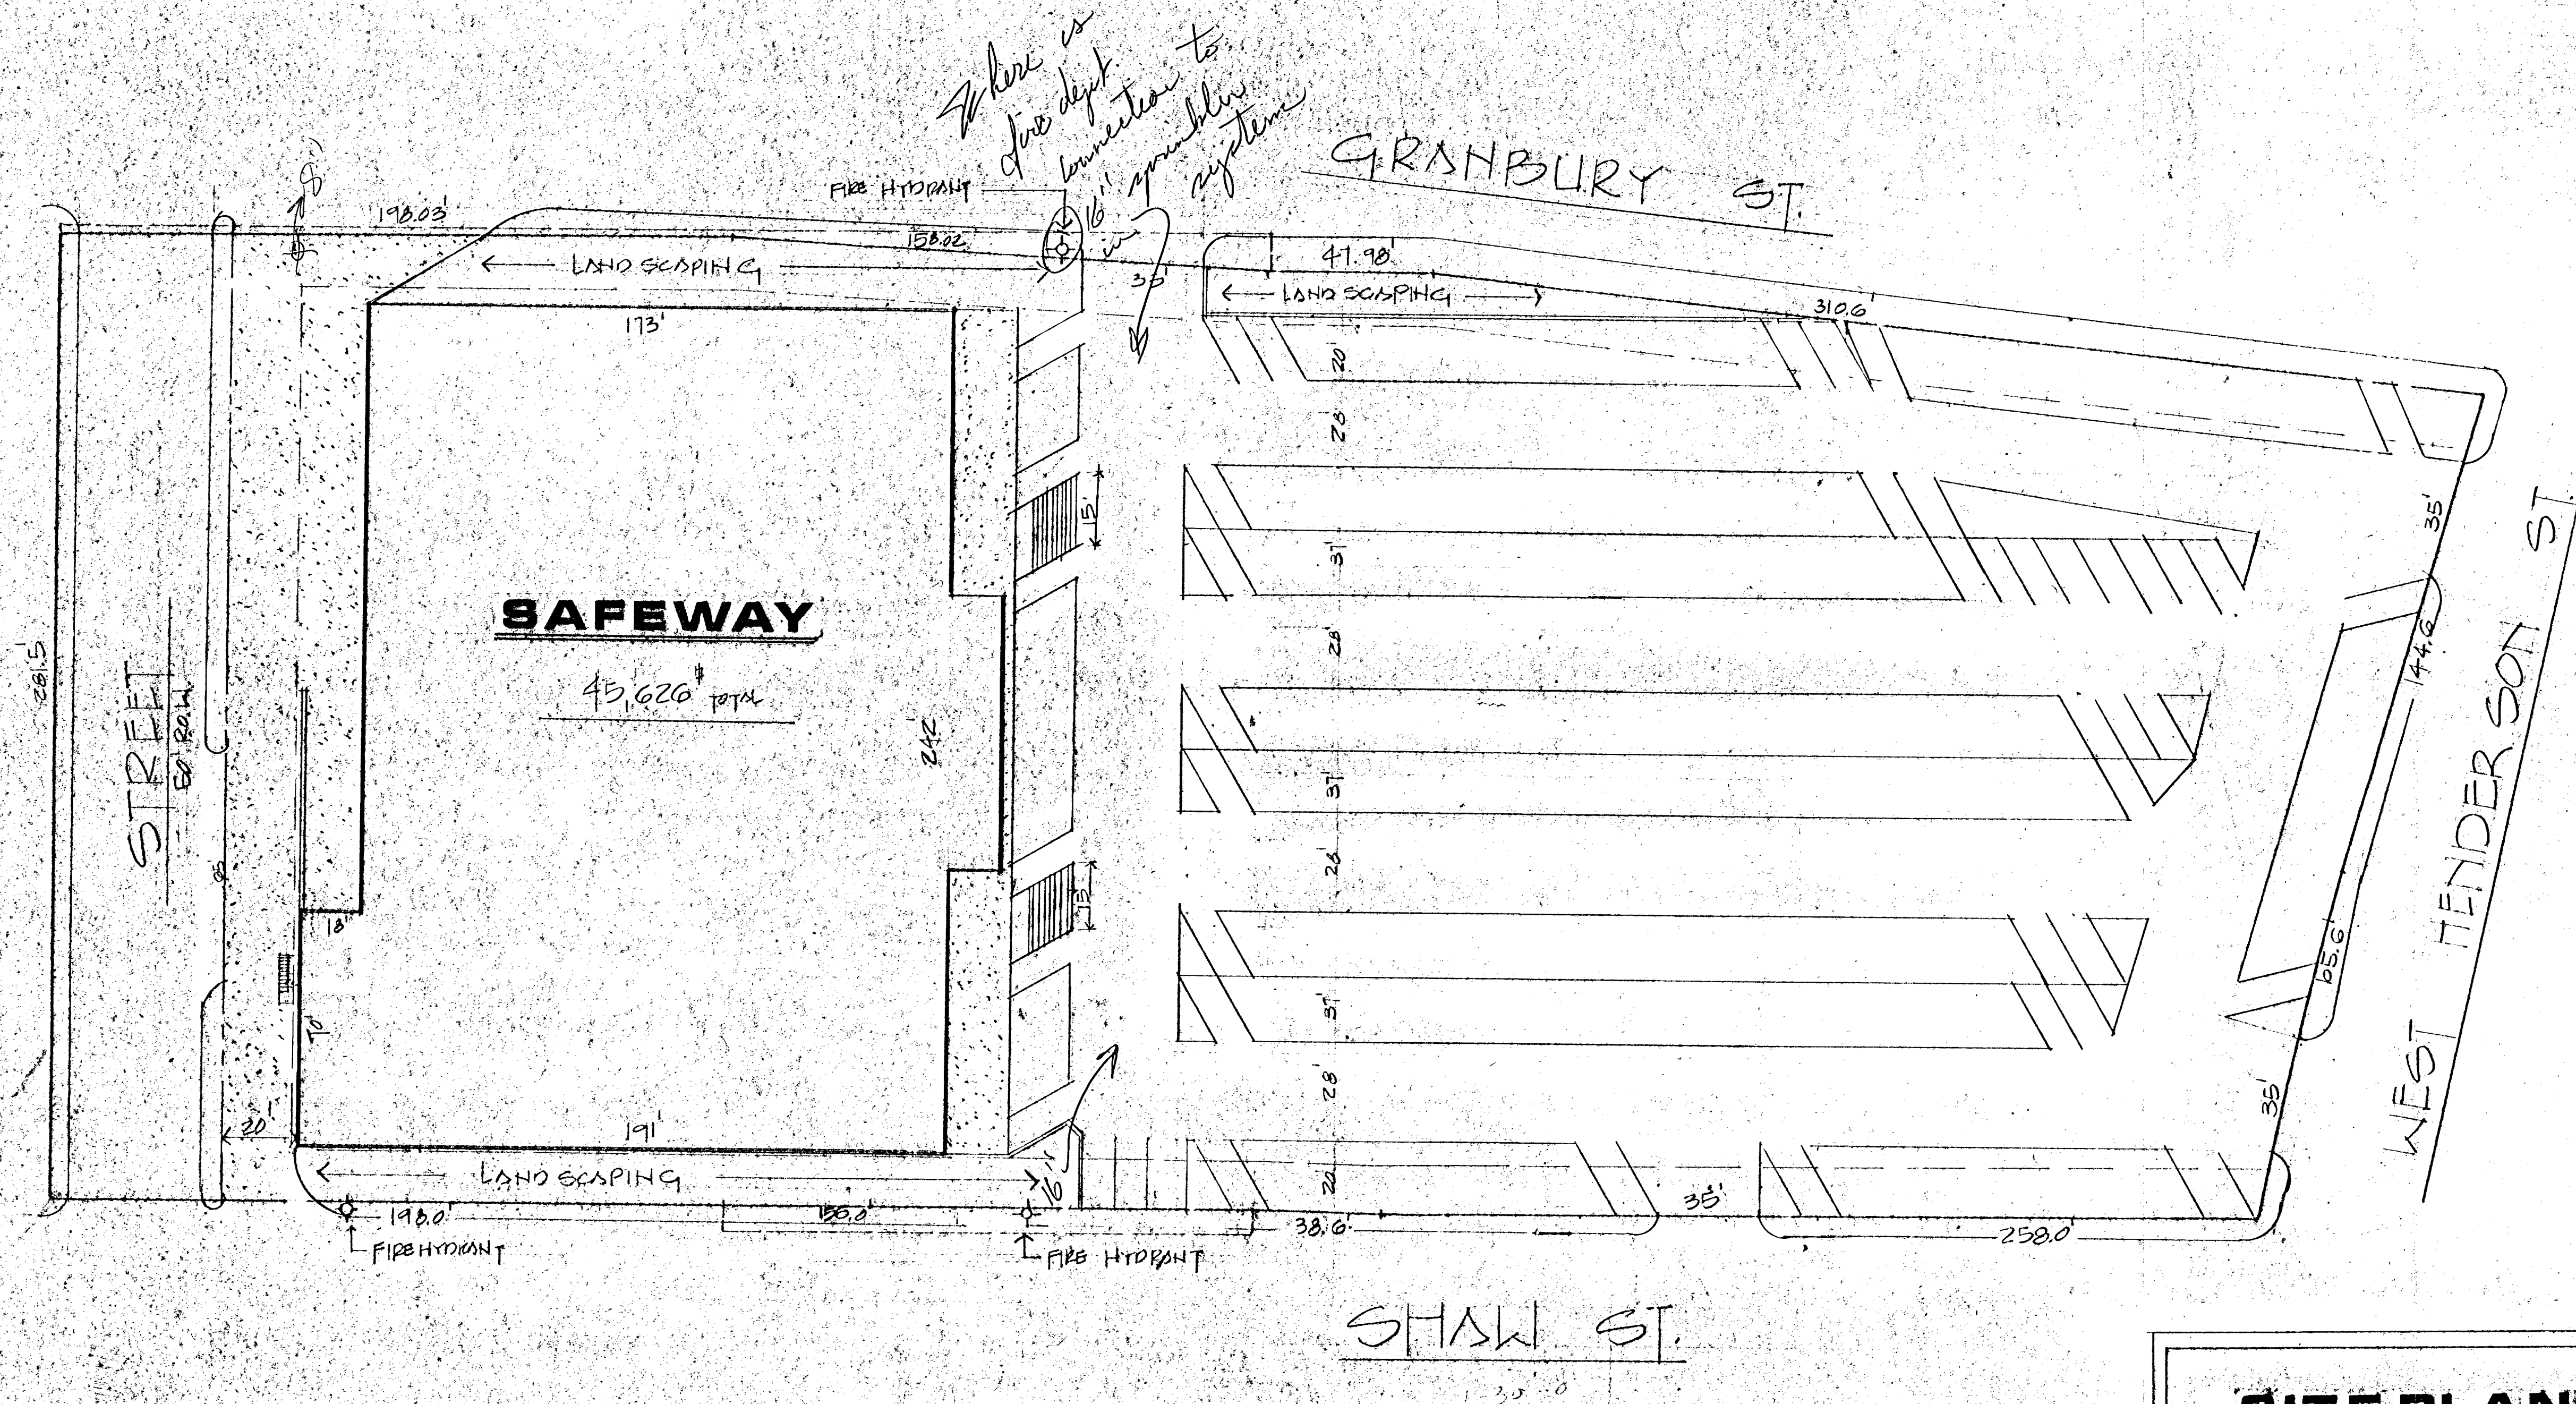

SITE PLAN

STORE NO. 605 (REPLACES NO. 385)

600 WEST HENDERSON ST.

CLEBURNE, TEXAS

1-25-79 CERVINE 1" = 30'-0"

3-6-79 REVISE DRIVE ENTRY/EXIT ON SHAW ST & WIDEN RAMPS @ STOREFRONT