
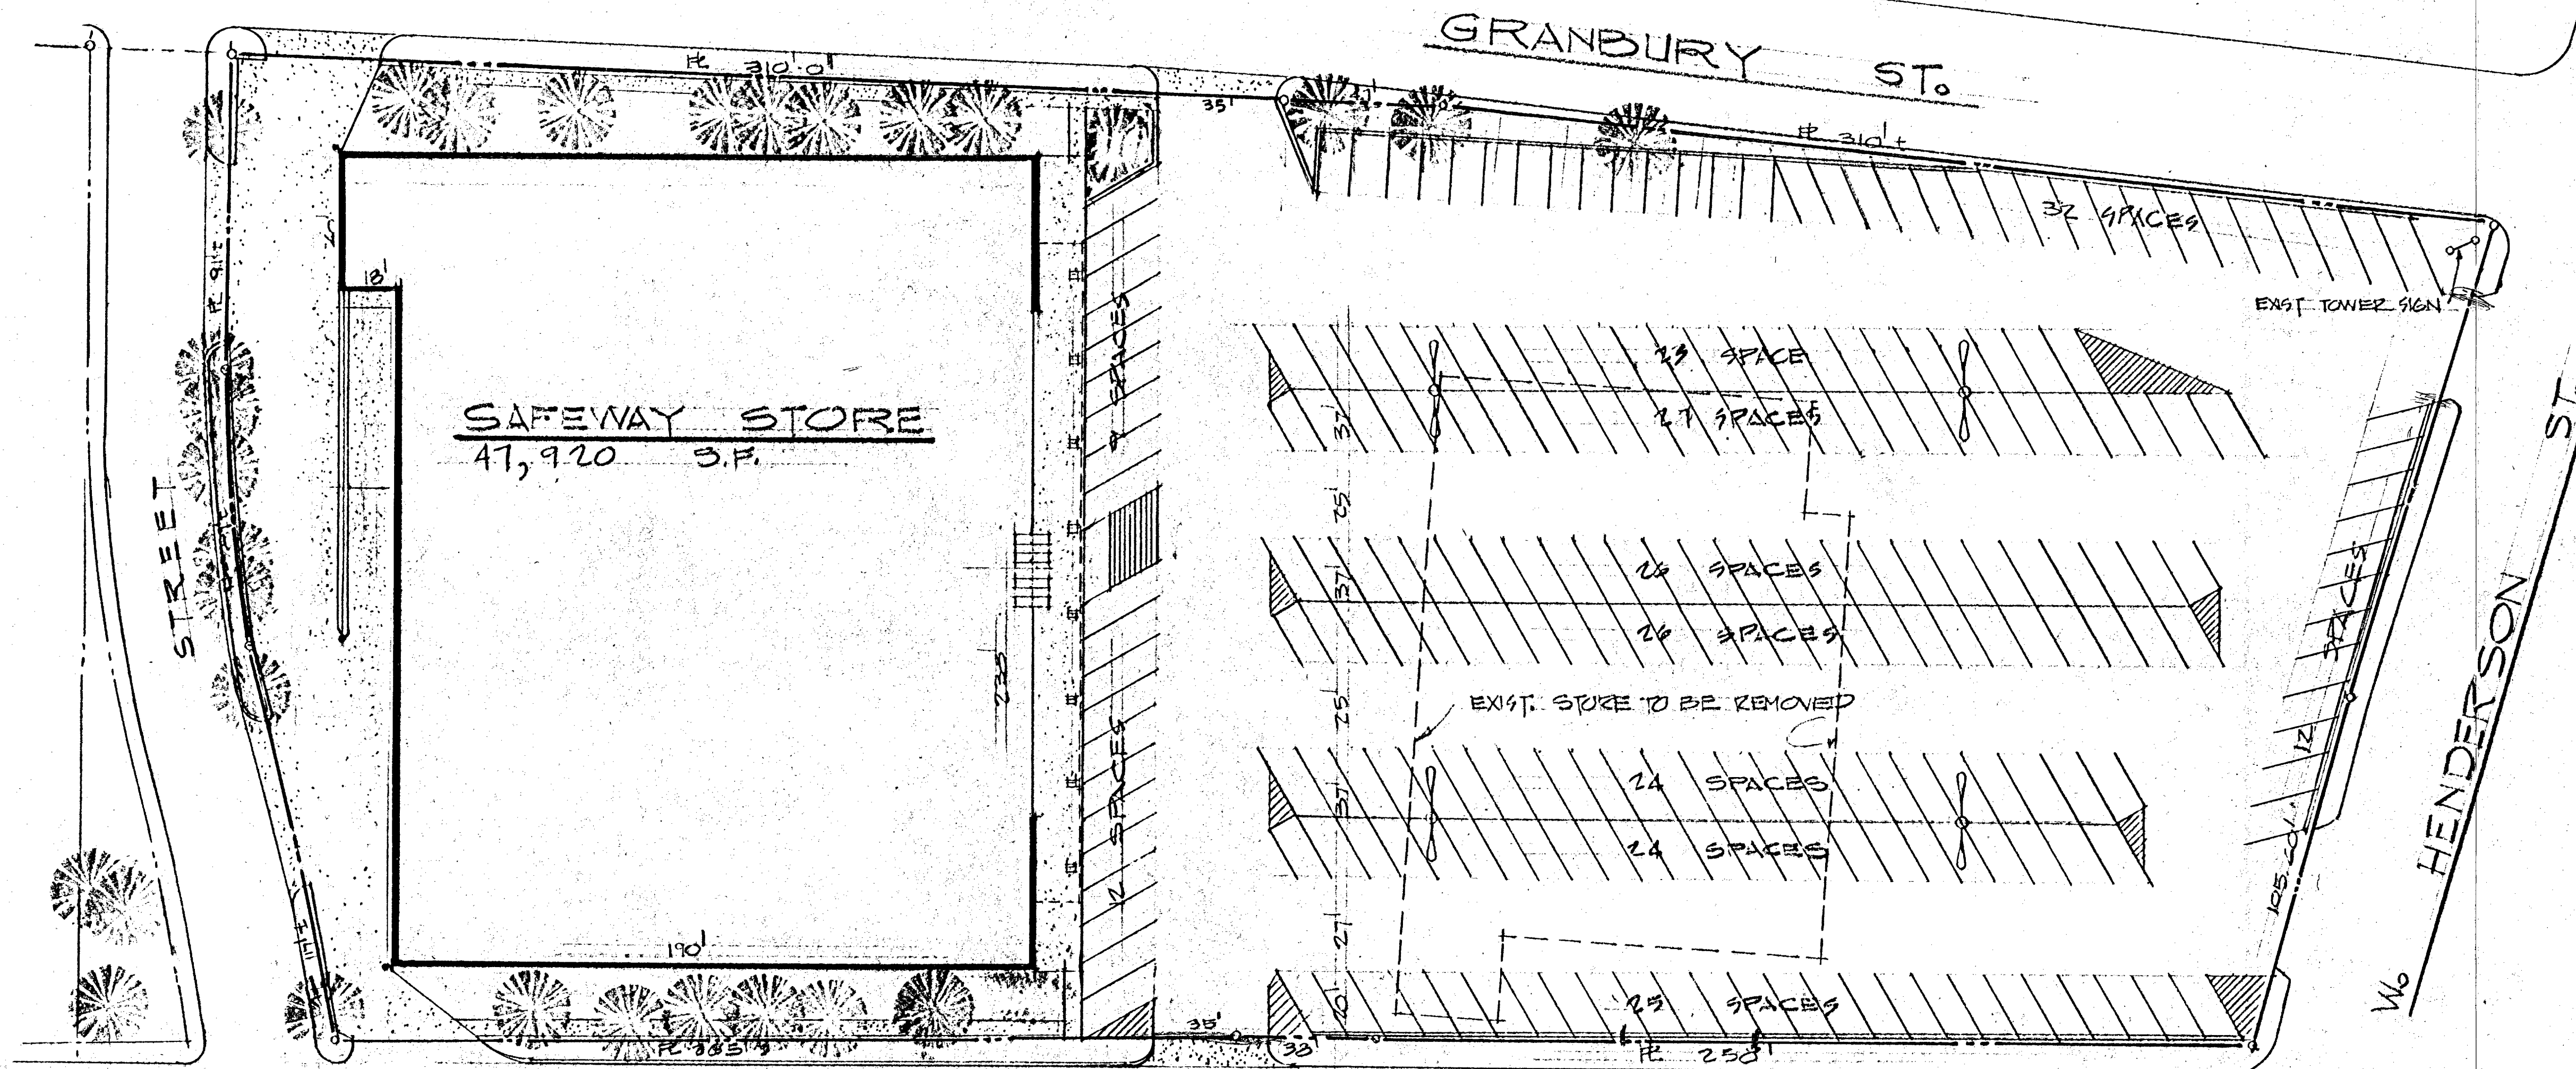


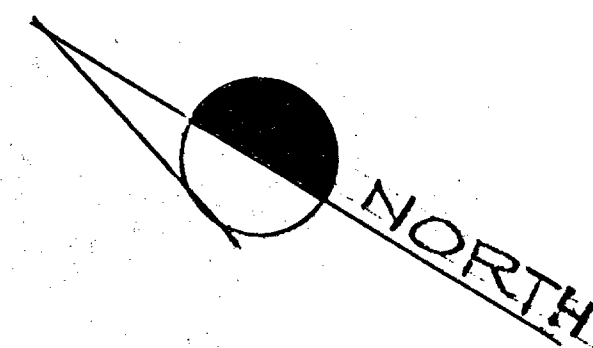

PROJECT DATA

PROPERTY	170,151 SF ±
BUILDING	47,920 SF
NO OF PARKING SPACES	140

REVISED 10/10/18

PROPOSED PLOT PLAN

STORE #385
CLEBURNE,
TX 76033-0101

2/30/18

TEXAS

MB