


PROJECT DATA

BUILDING AREA	
GROUND FLOOR	44,326 #
MEZZONINE	1300 #
TOTAL BLDG AREA	45,626 #
PARKING AREA	126,134 #
TOTAL LAND AREA	170,460 #
NO. OF PARKING SPACES	250
PARKING/BLDG RATIO	2.11:1

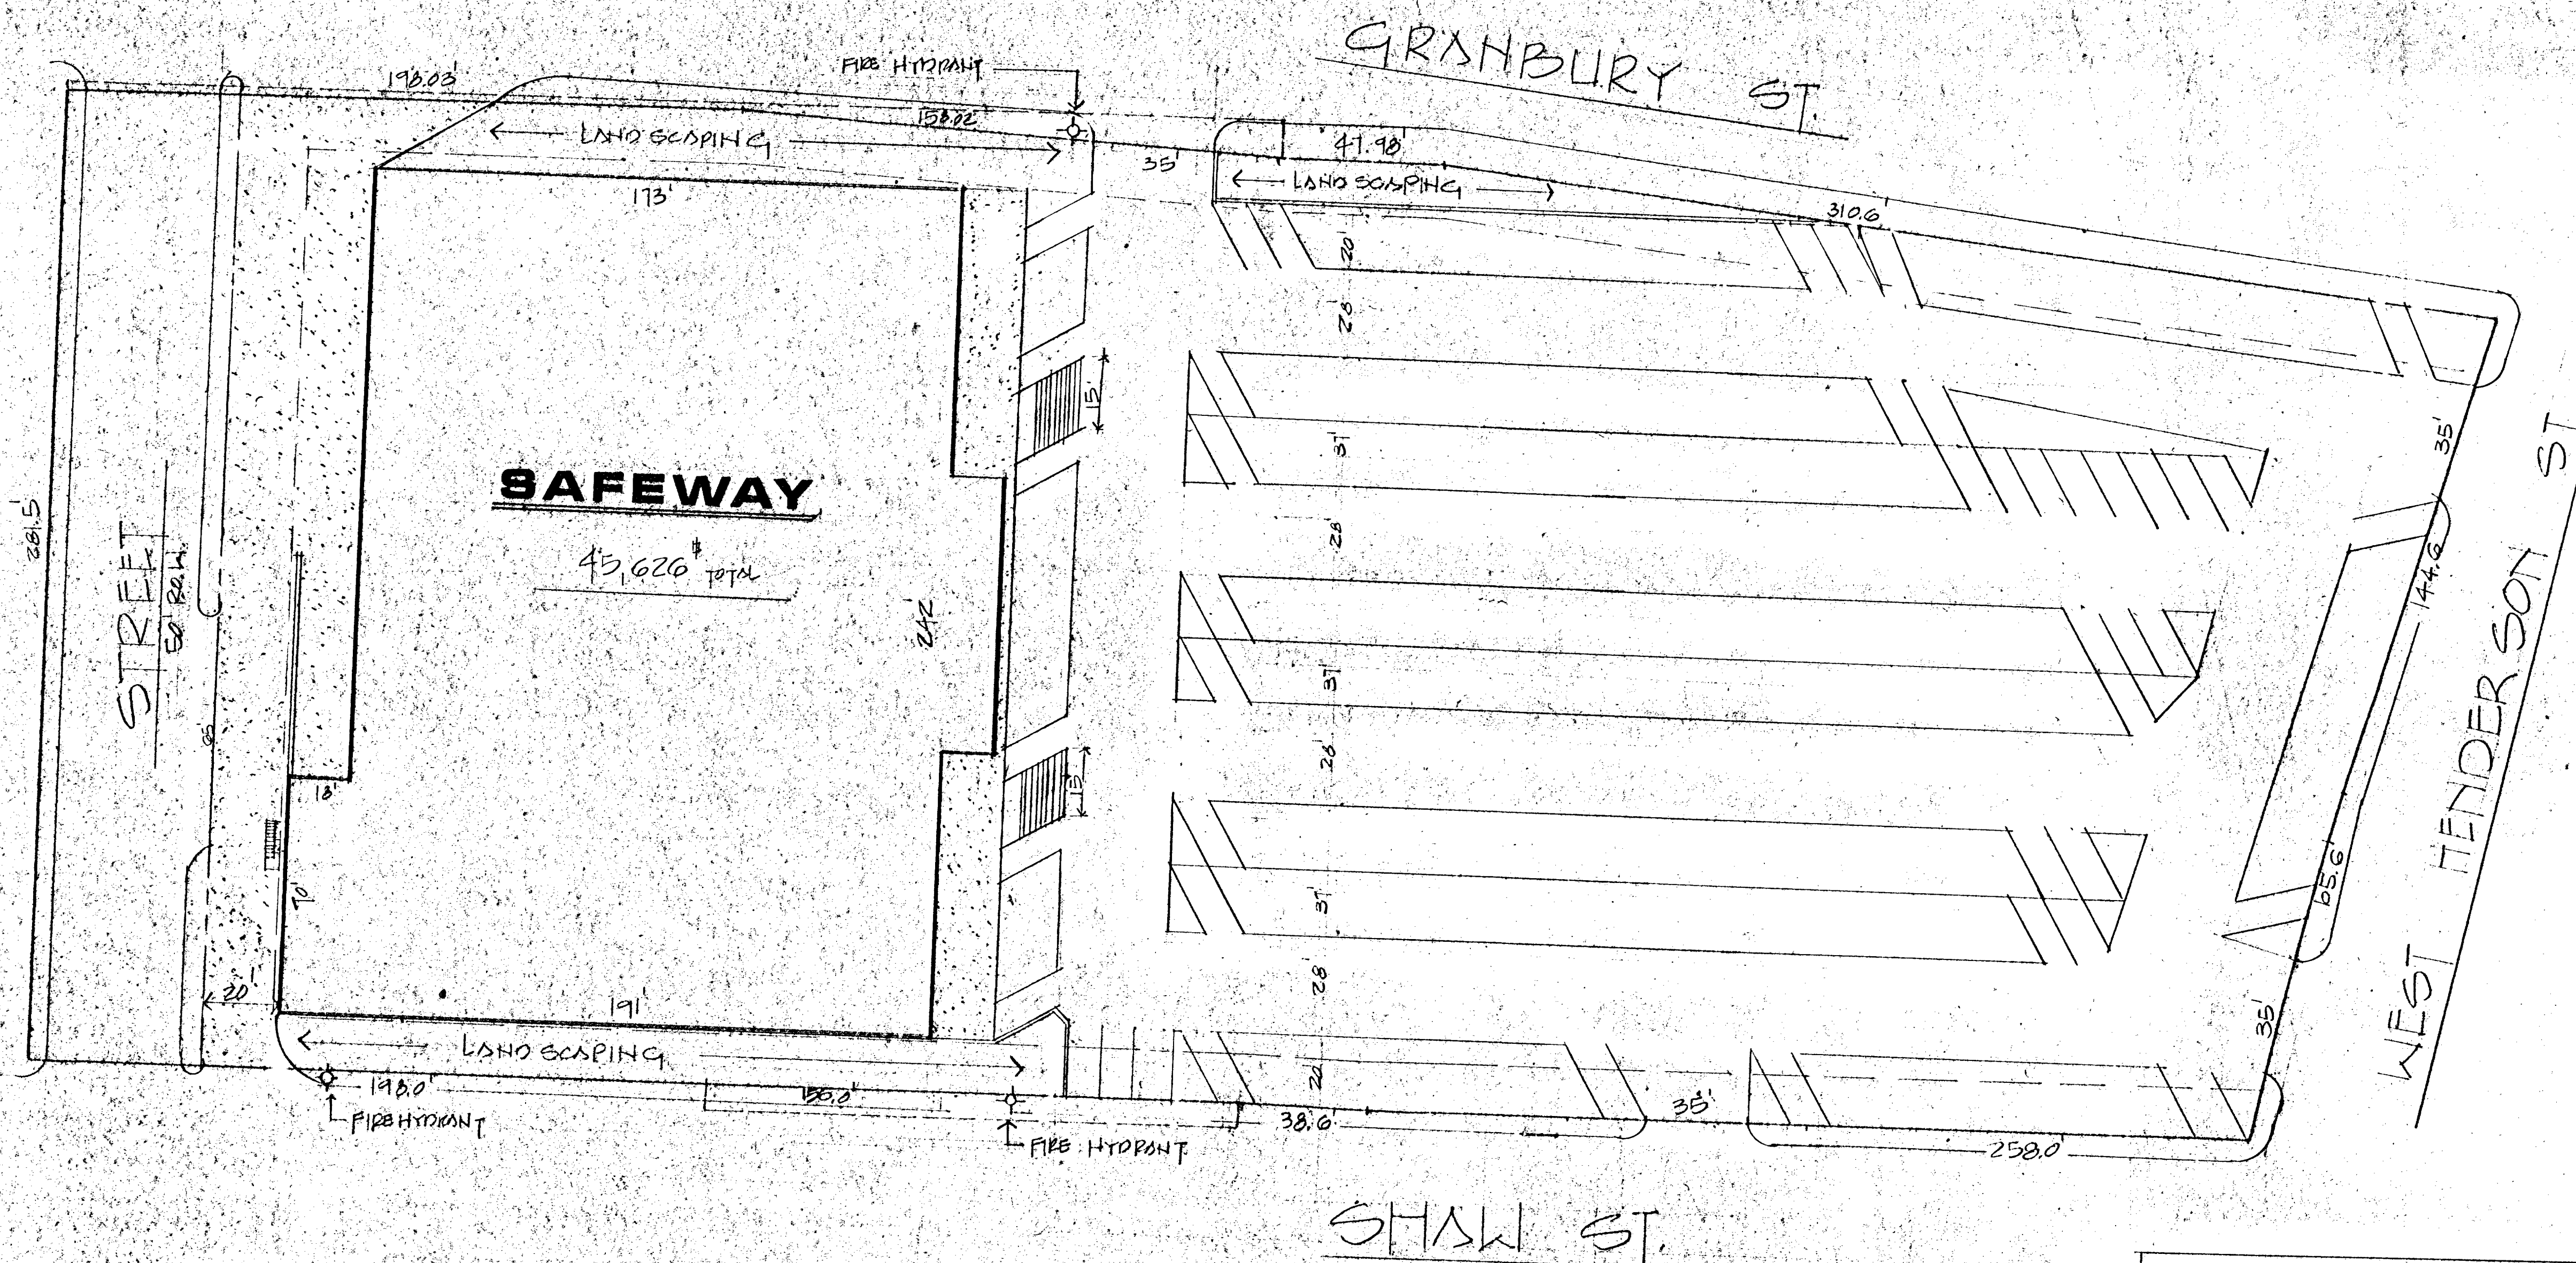

SITE PLAN

STORE NO. 665 (REPLACES NO. 385)
 600 WEST HENDERSON ST
 CLEBURNE, TEXAS
 1-25-79 CERVINE
 3-6-79 REVISE DRIVE ENTRY/EXIT ON SHAW ST & WIDEN RAMP @ STOREFRONT