


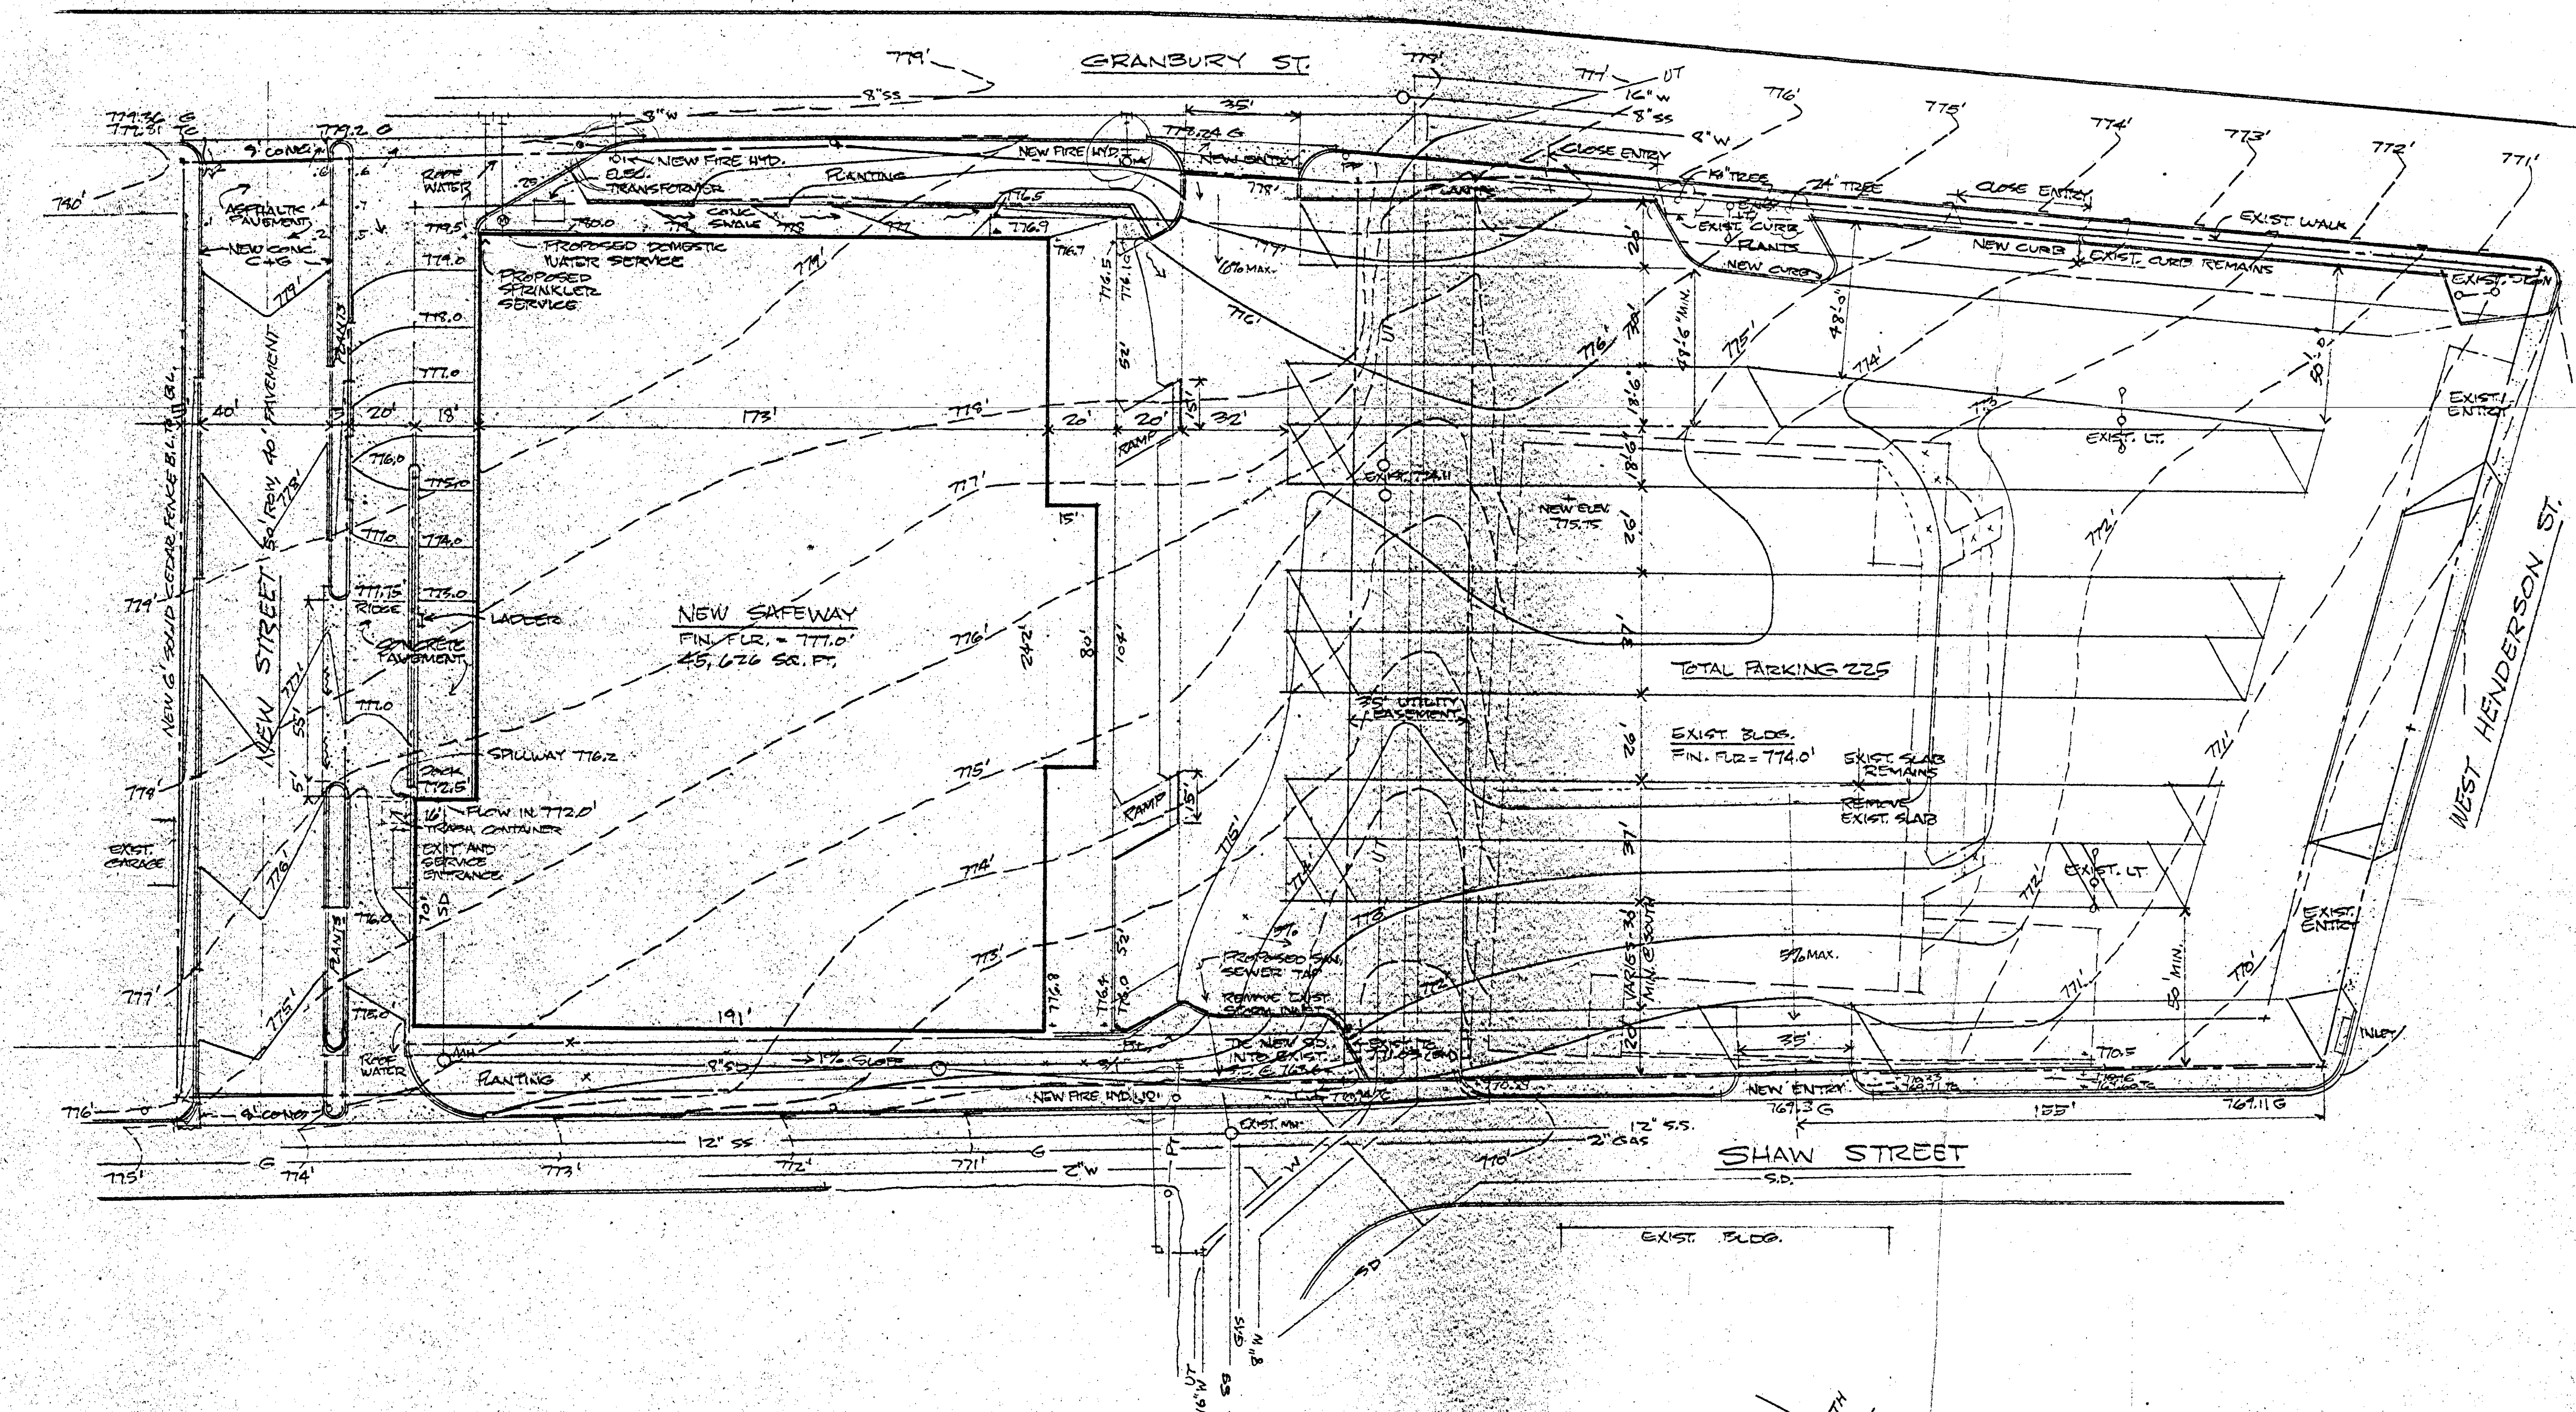

SITE STUDY - SAFEWAY 665

SCALE: 1" = 30'-0" (REPLACES # 385)
 600 WEST HENDERSON ST., CLEBURNE, TEXAS

EMMETT TRANT AND ASSOCIATES
 ARCHITECTS AND ENGINEERS
 BRYAN, TEXAS (PH) 779-0761
 1 OF 1 MAY 16, 1979 MG